



Pinela

Post

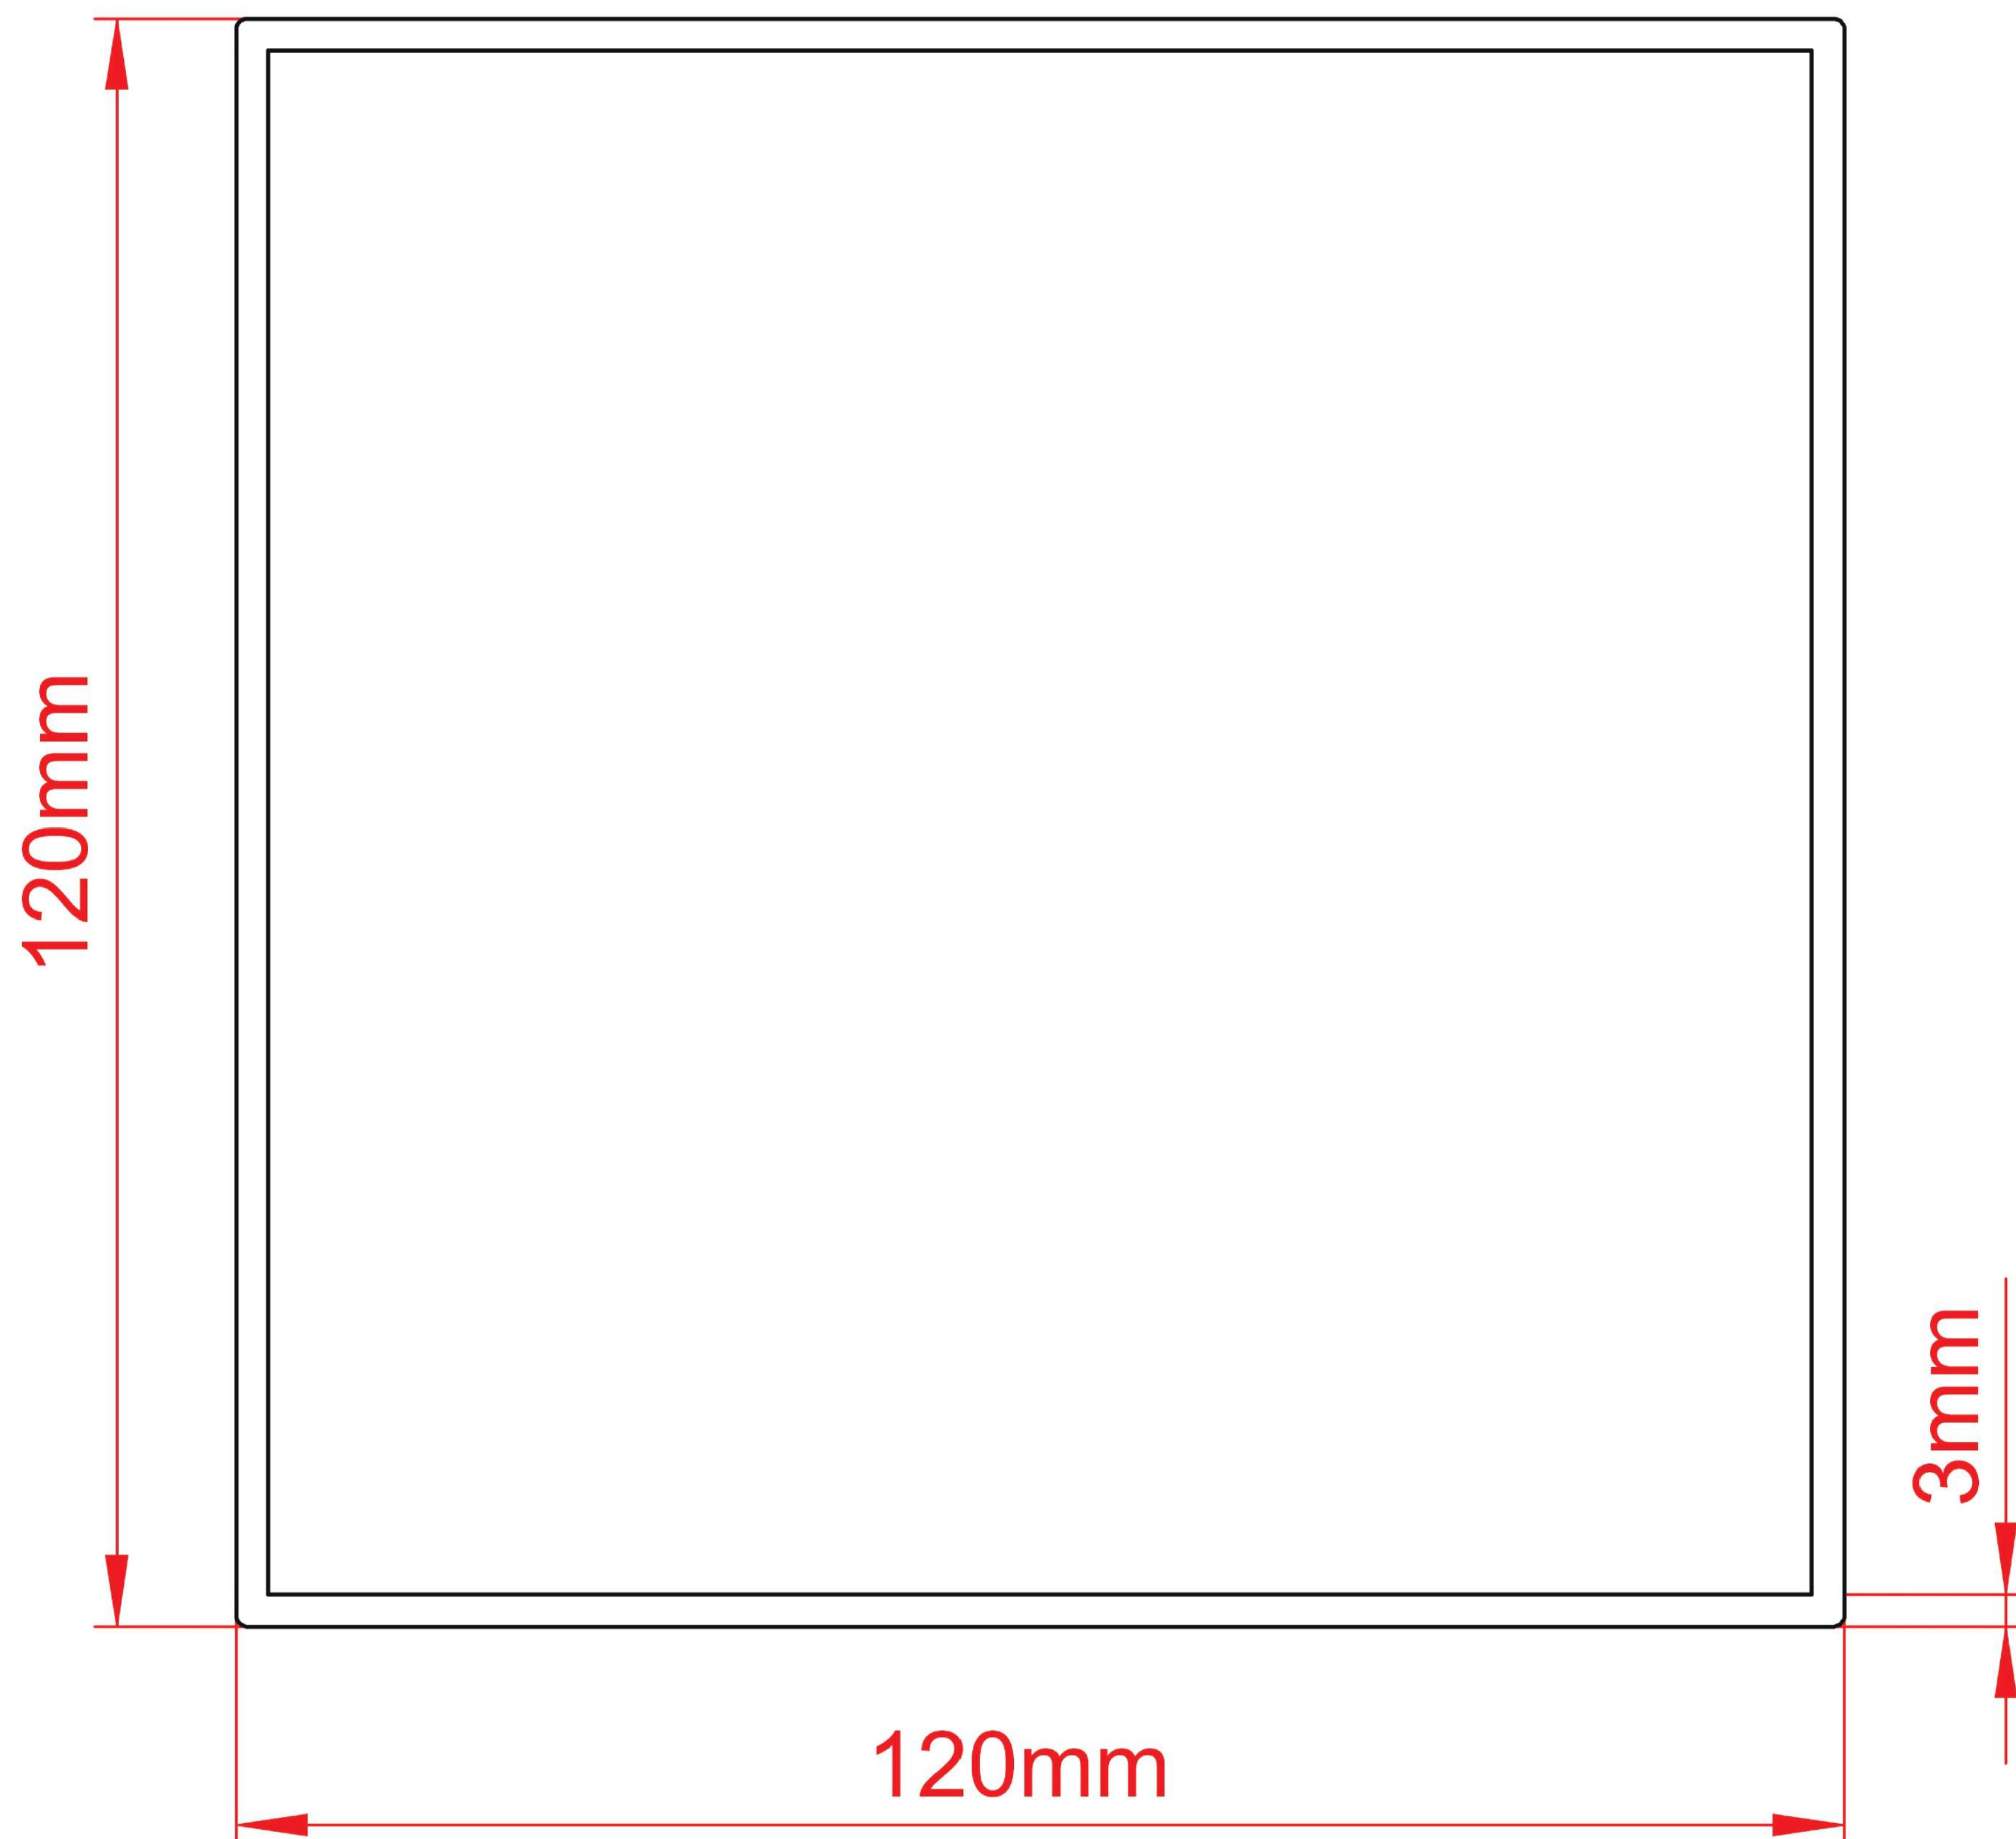


Pinela

Gutter

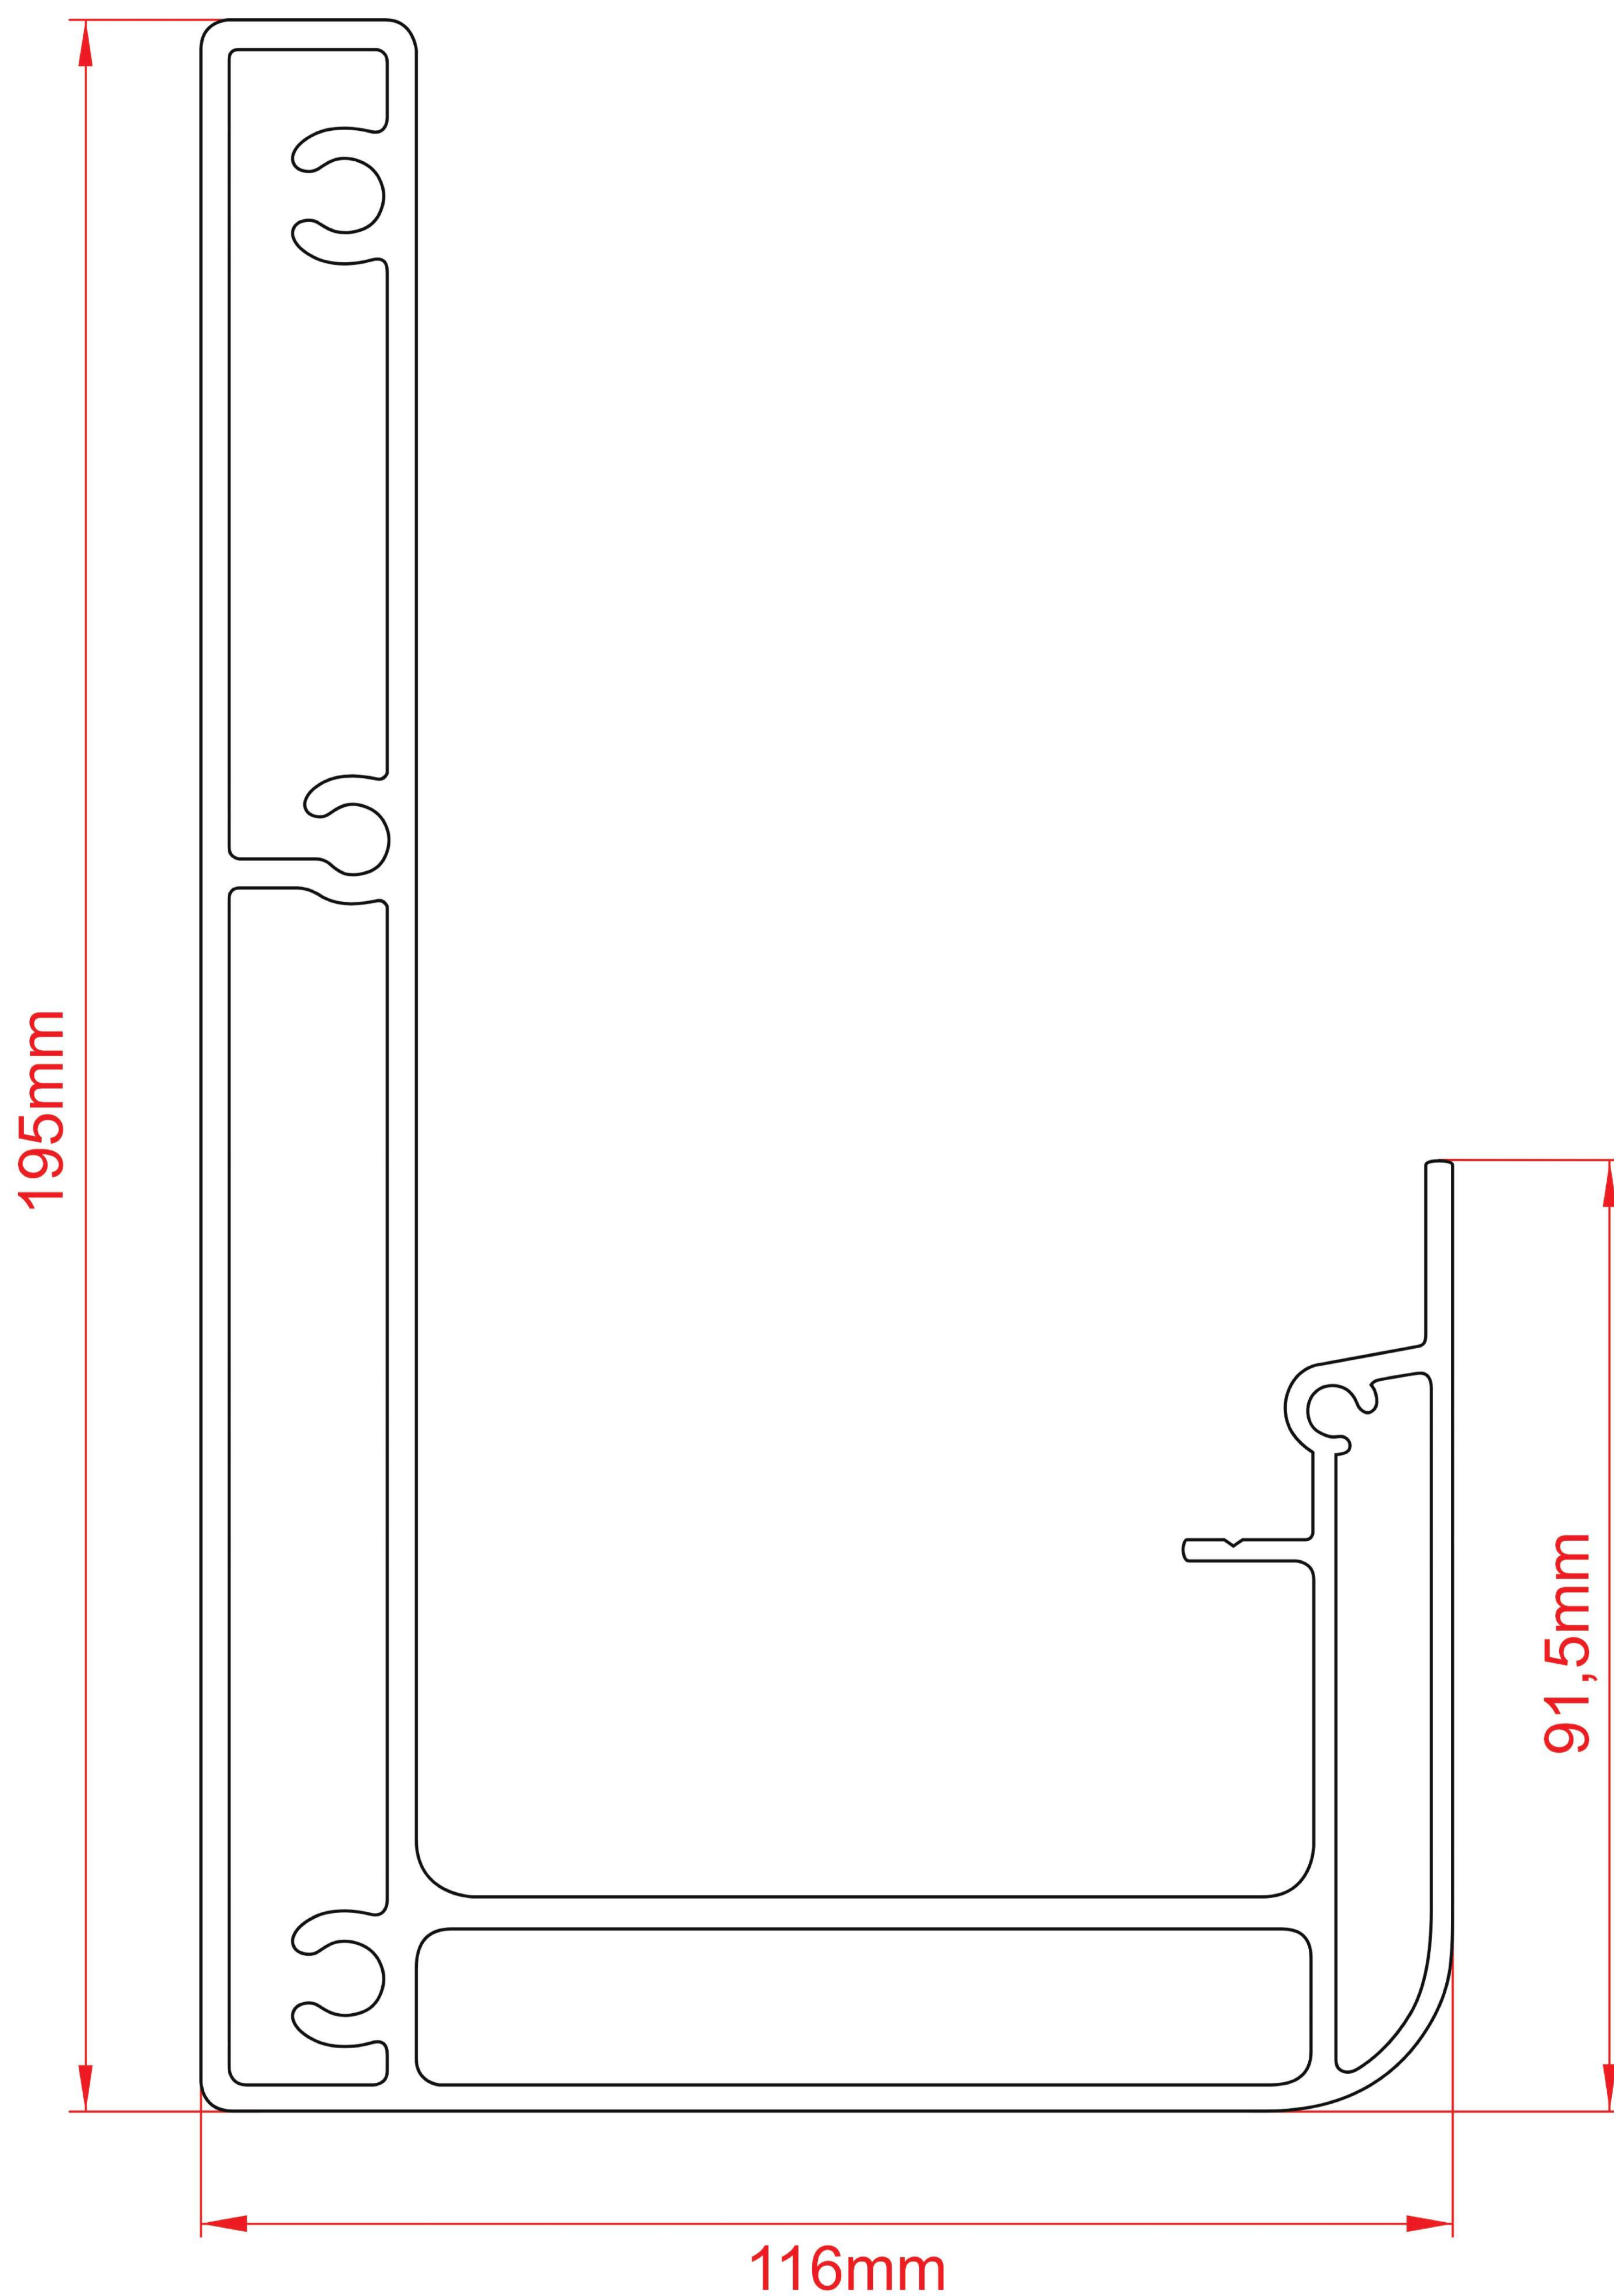


Pinela

Slat

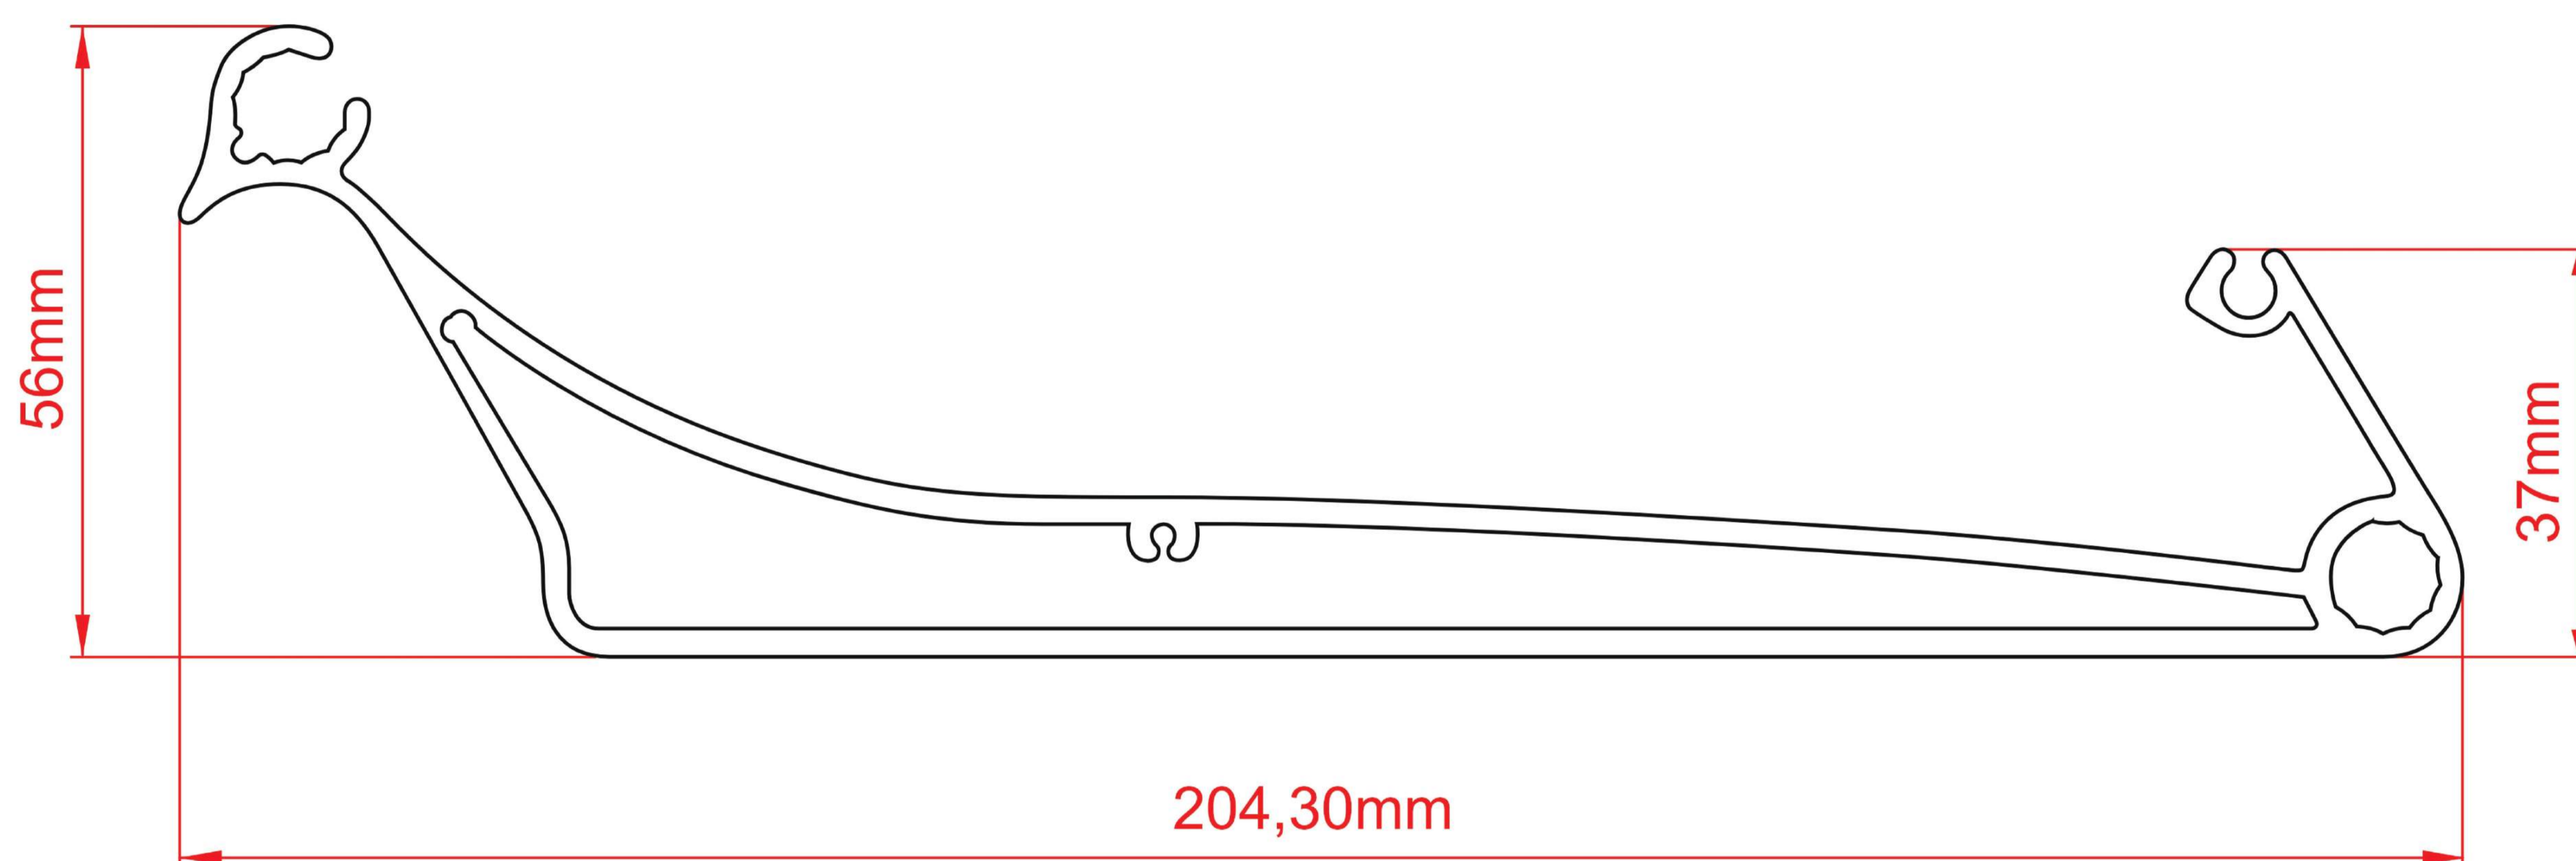


Pinela

Front view

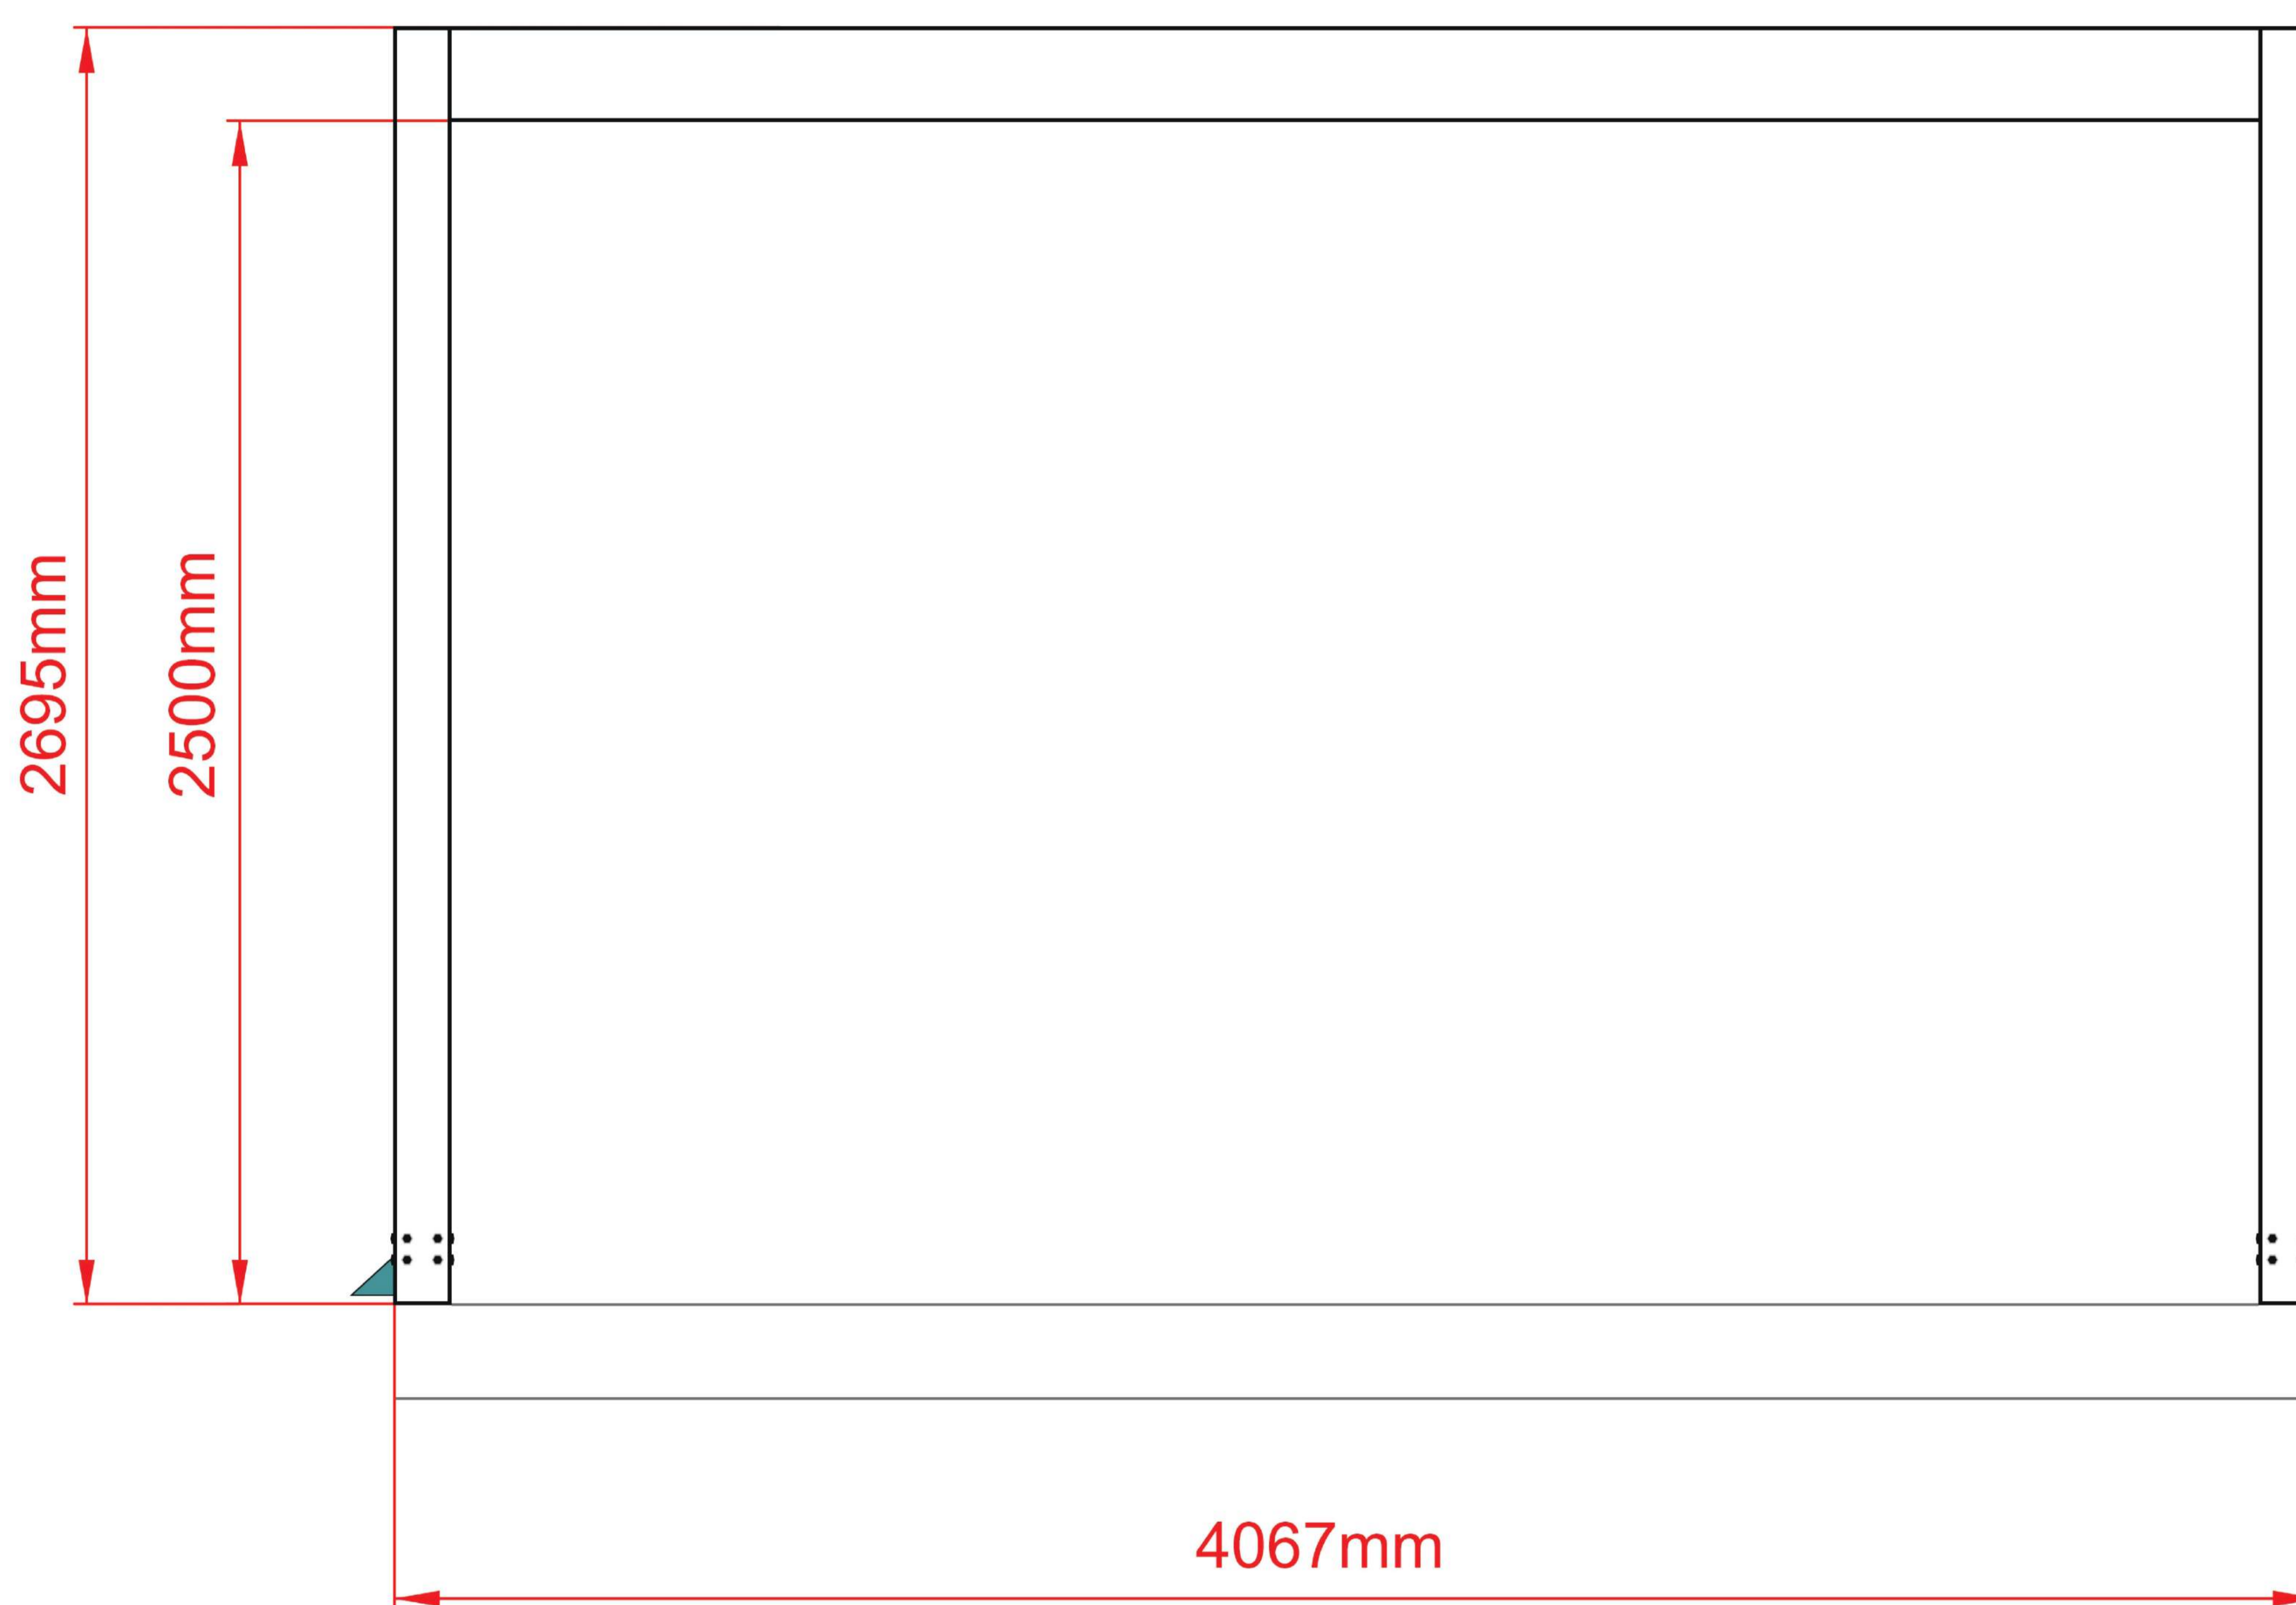


Pinela


Top view

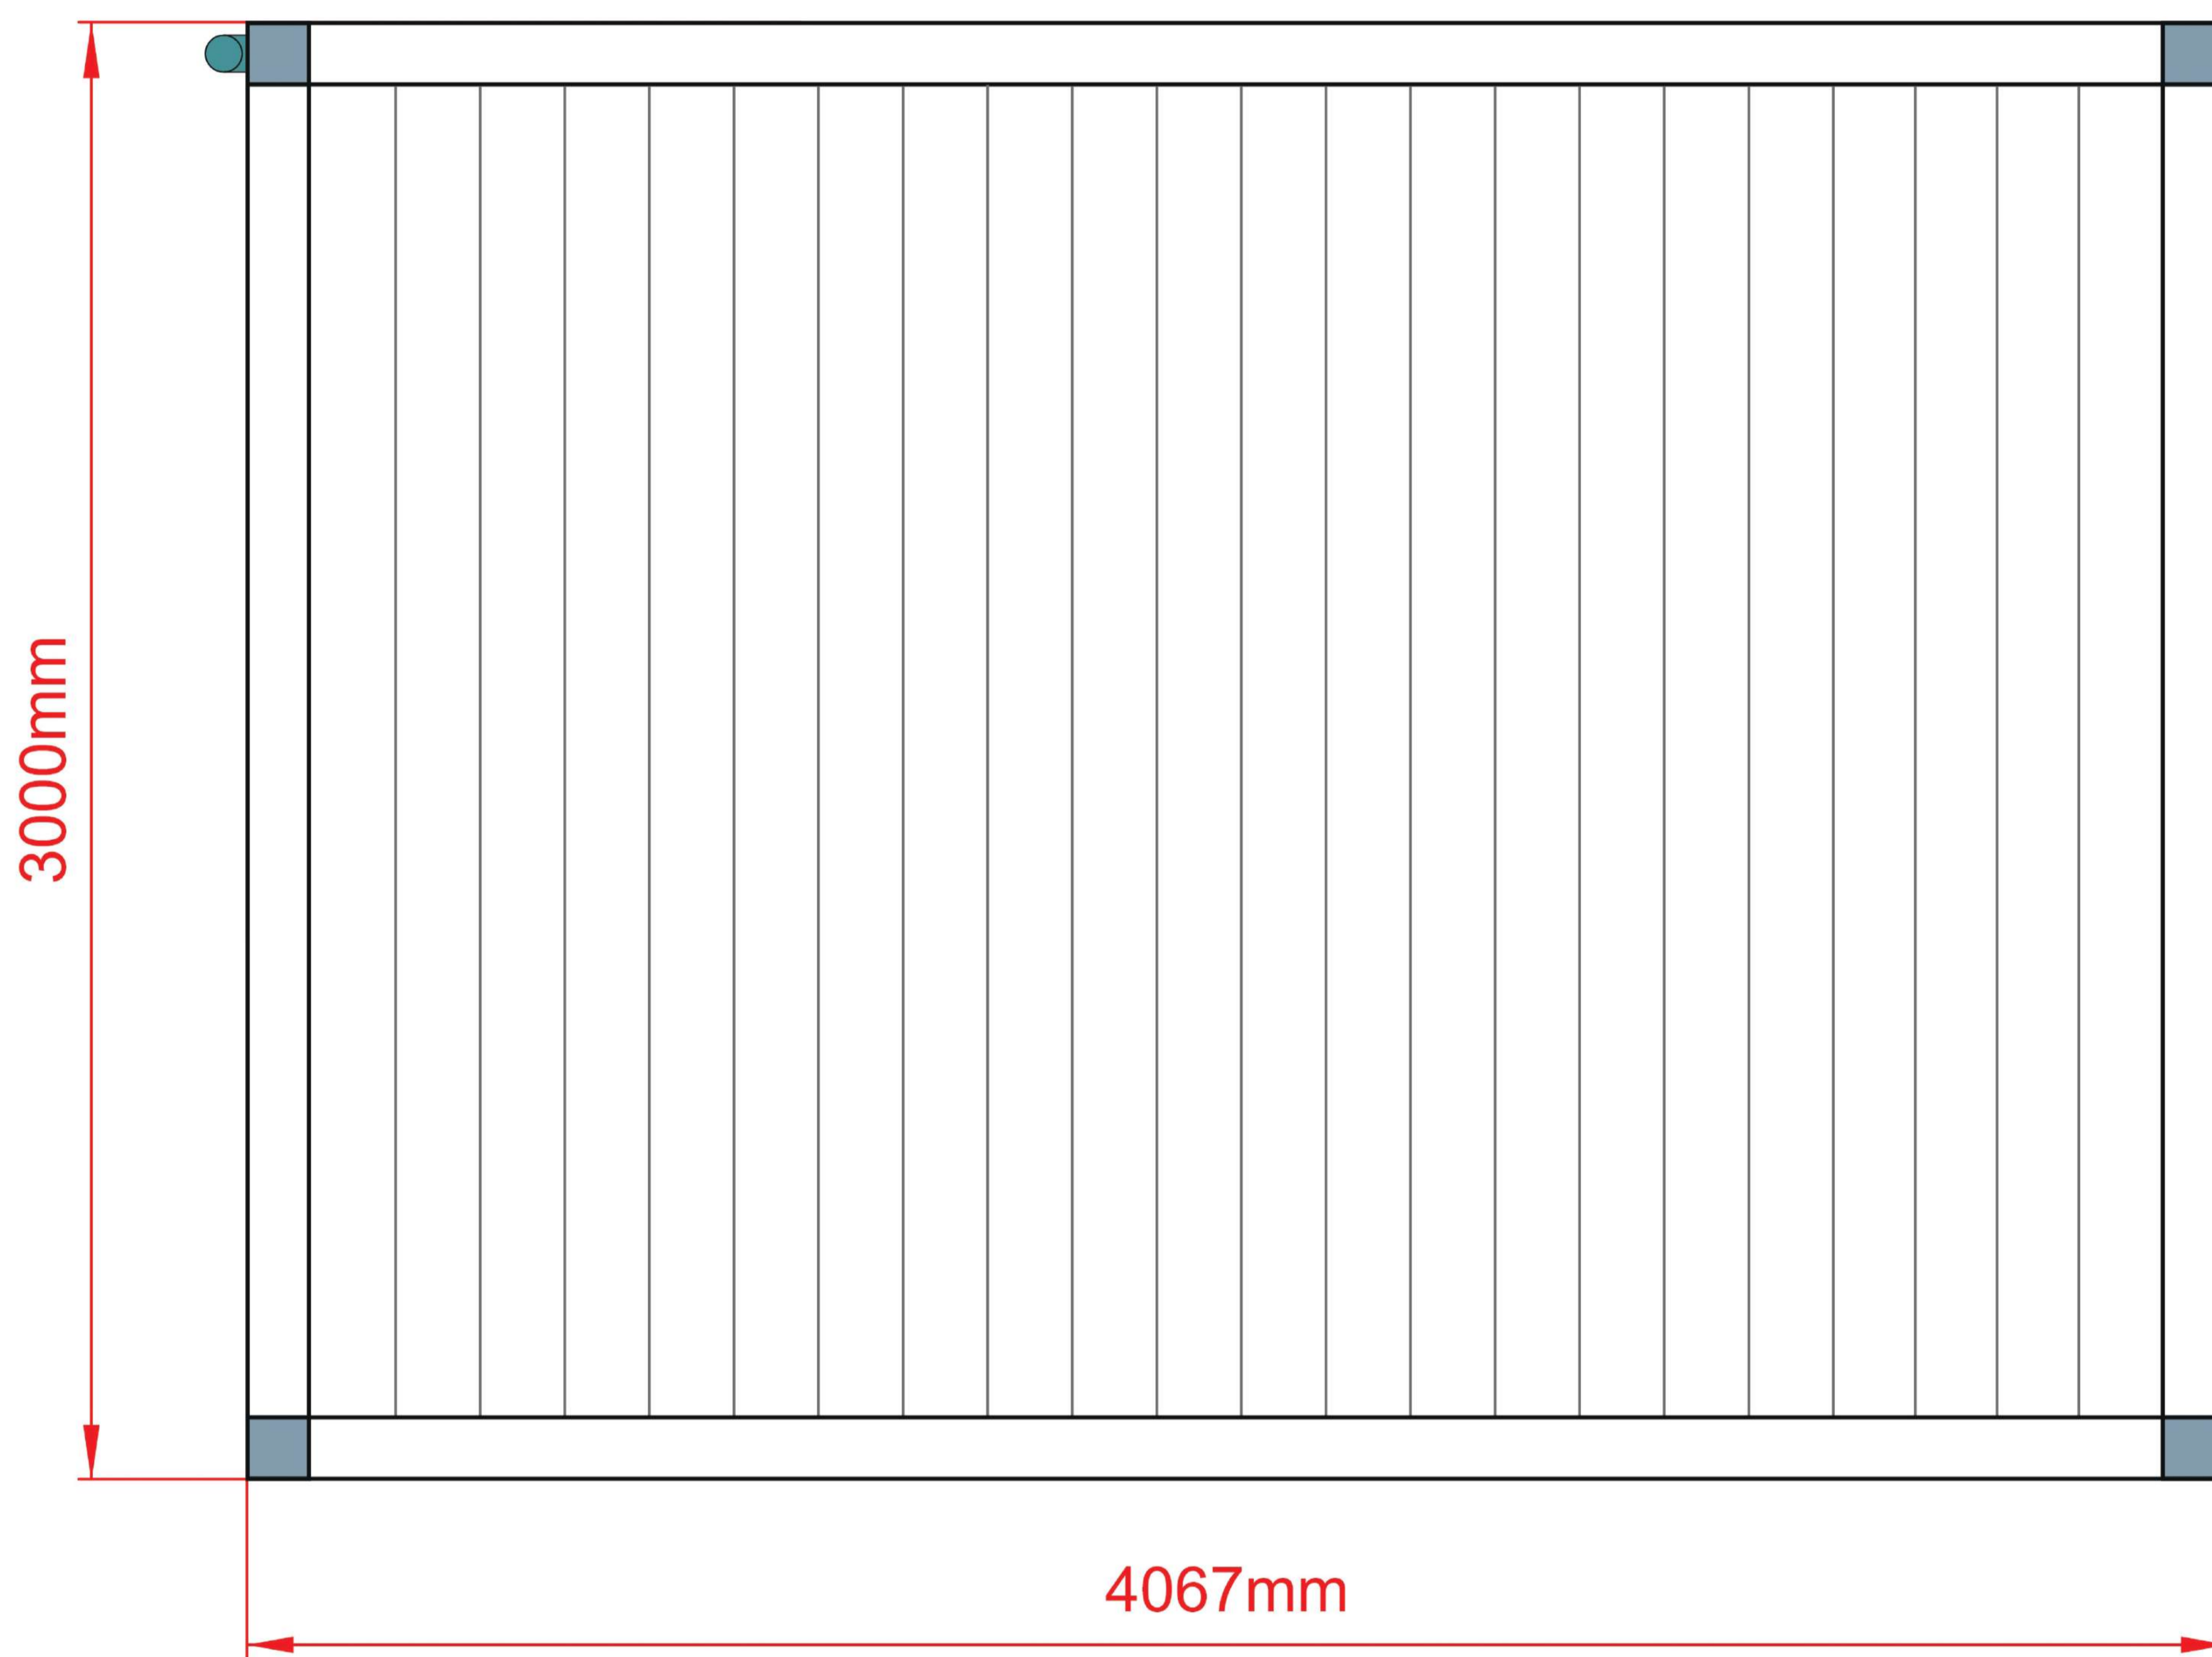


Pinela

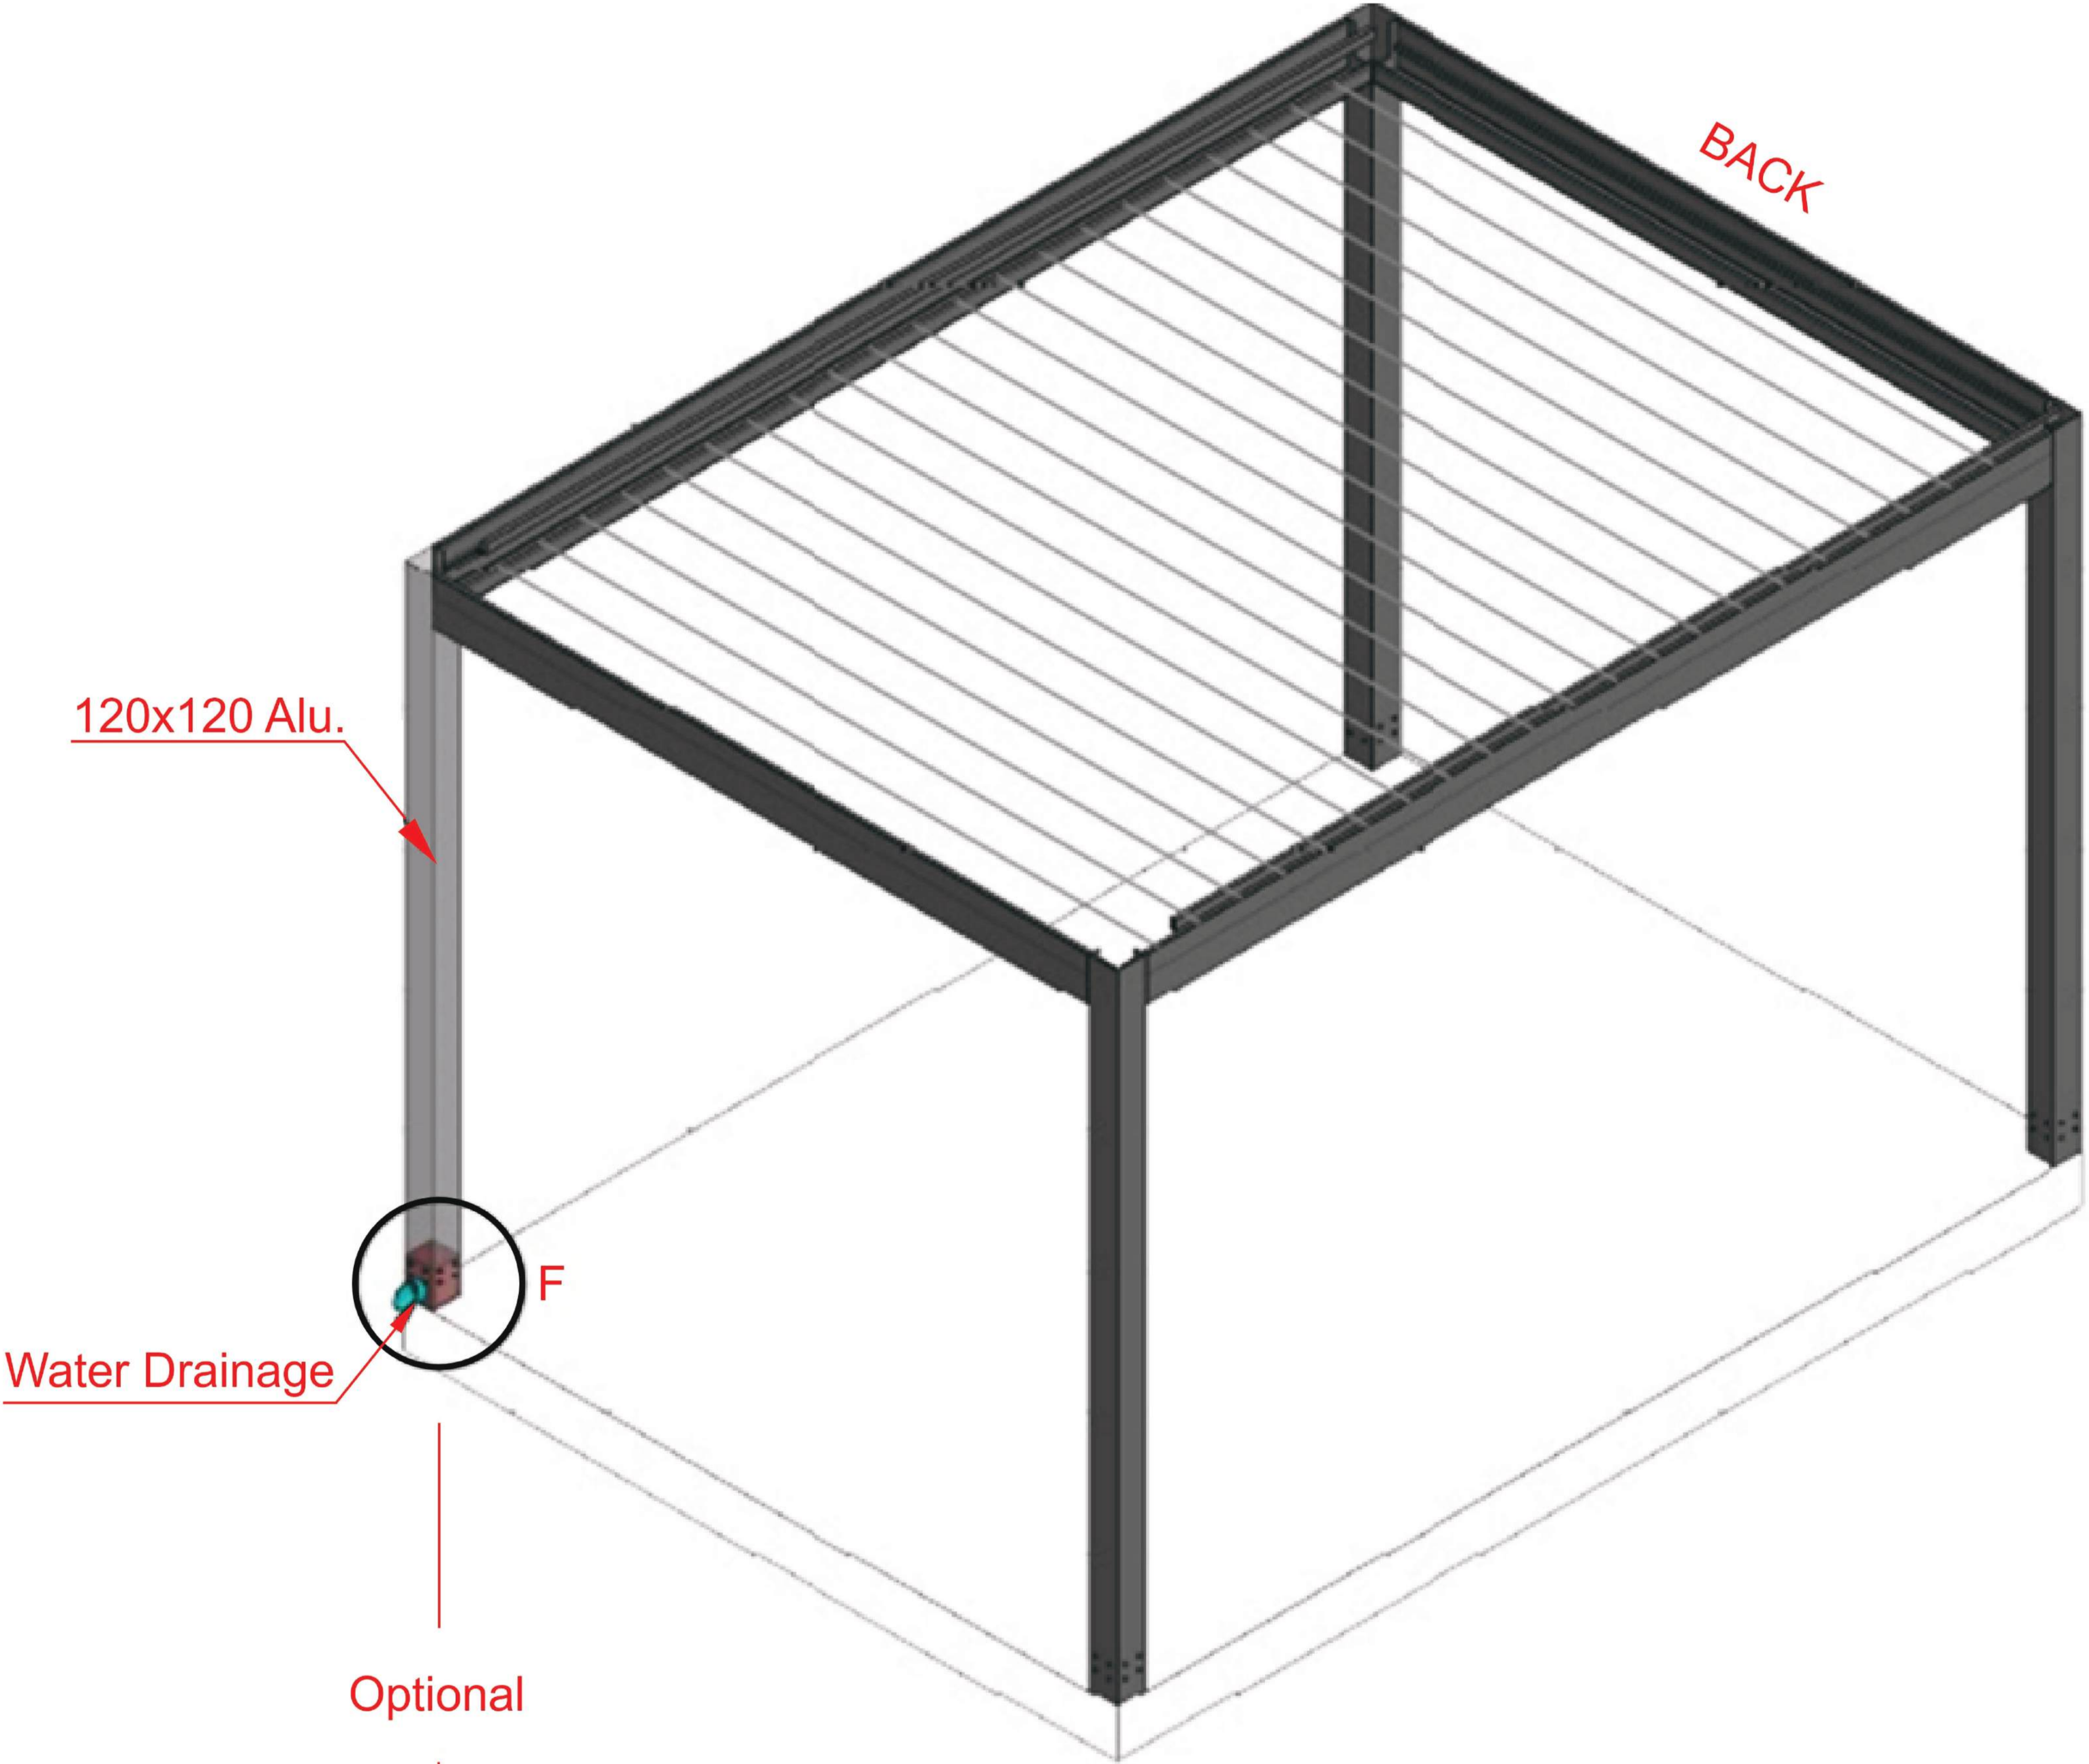

Optional

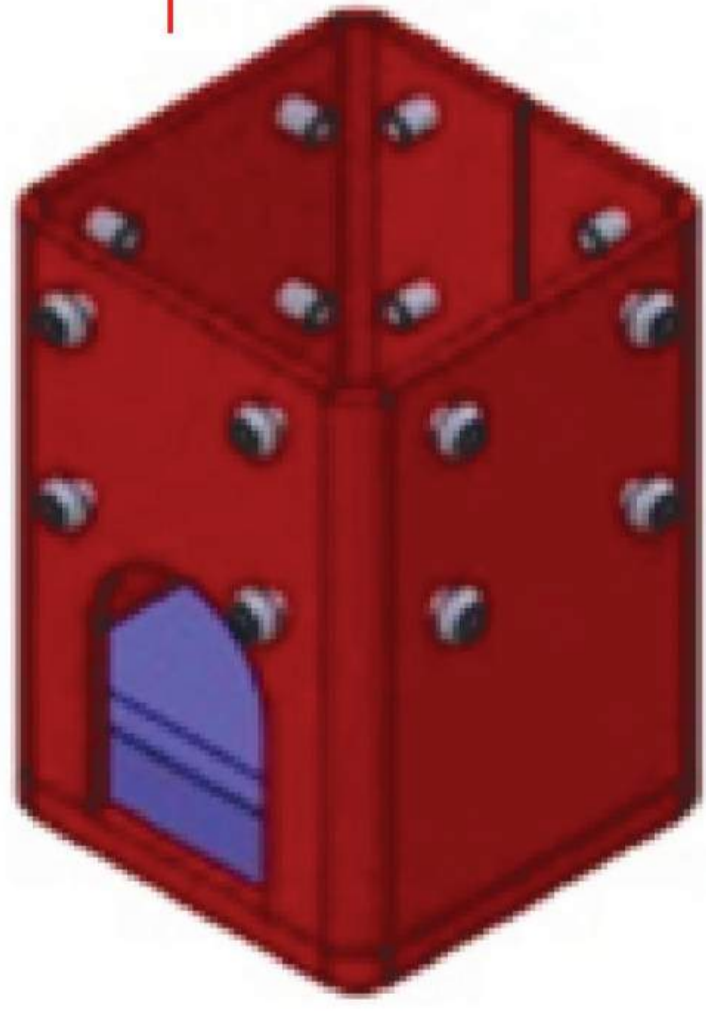

Special Anchorage

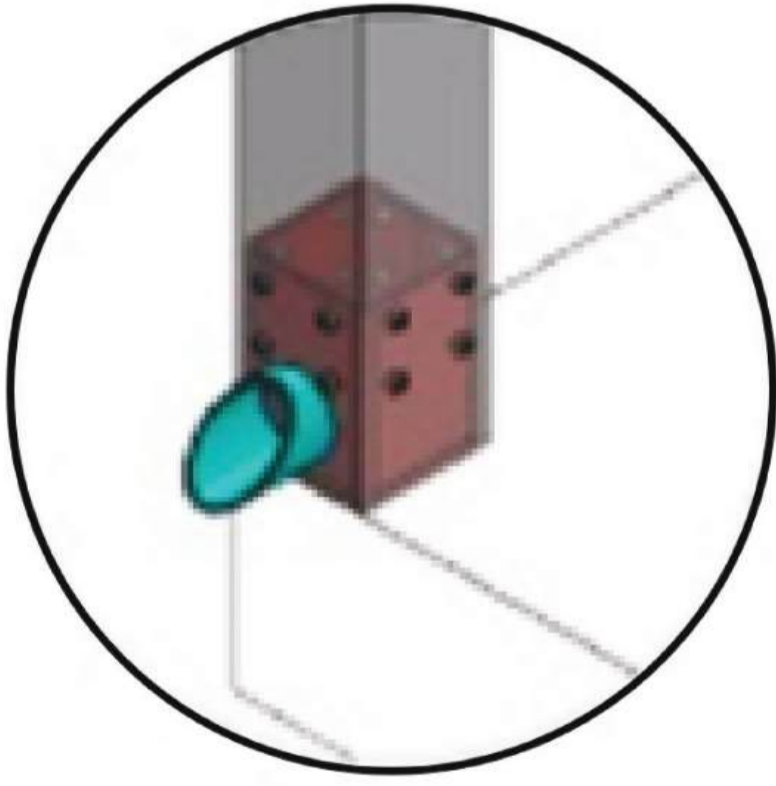

Water Drainage



Ikeda
garden
PERGOLE ZADASZENIA • WERANDY