


# Pinela Deluxe Plus

Open

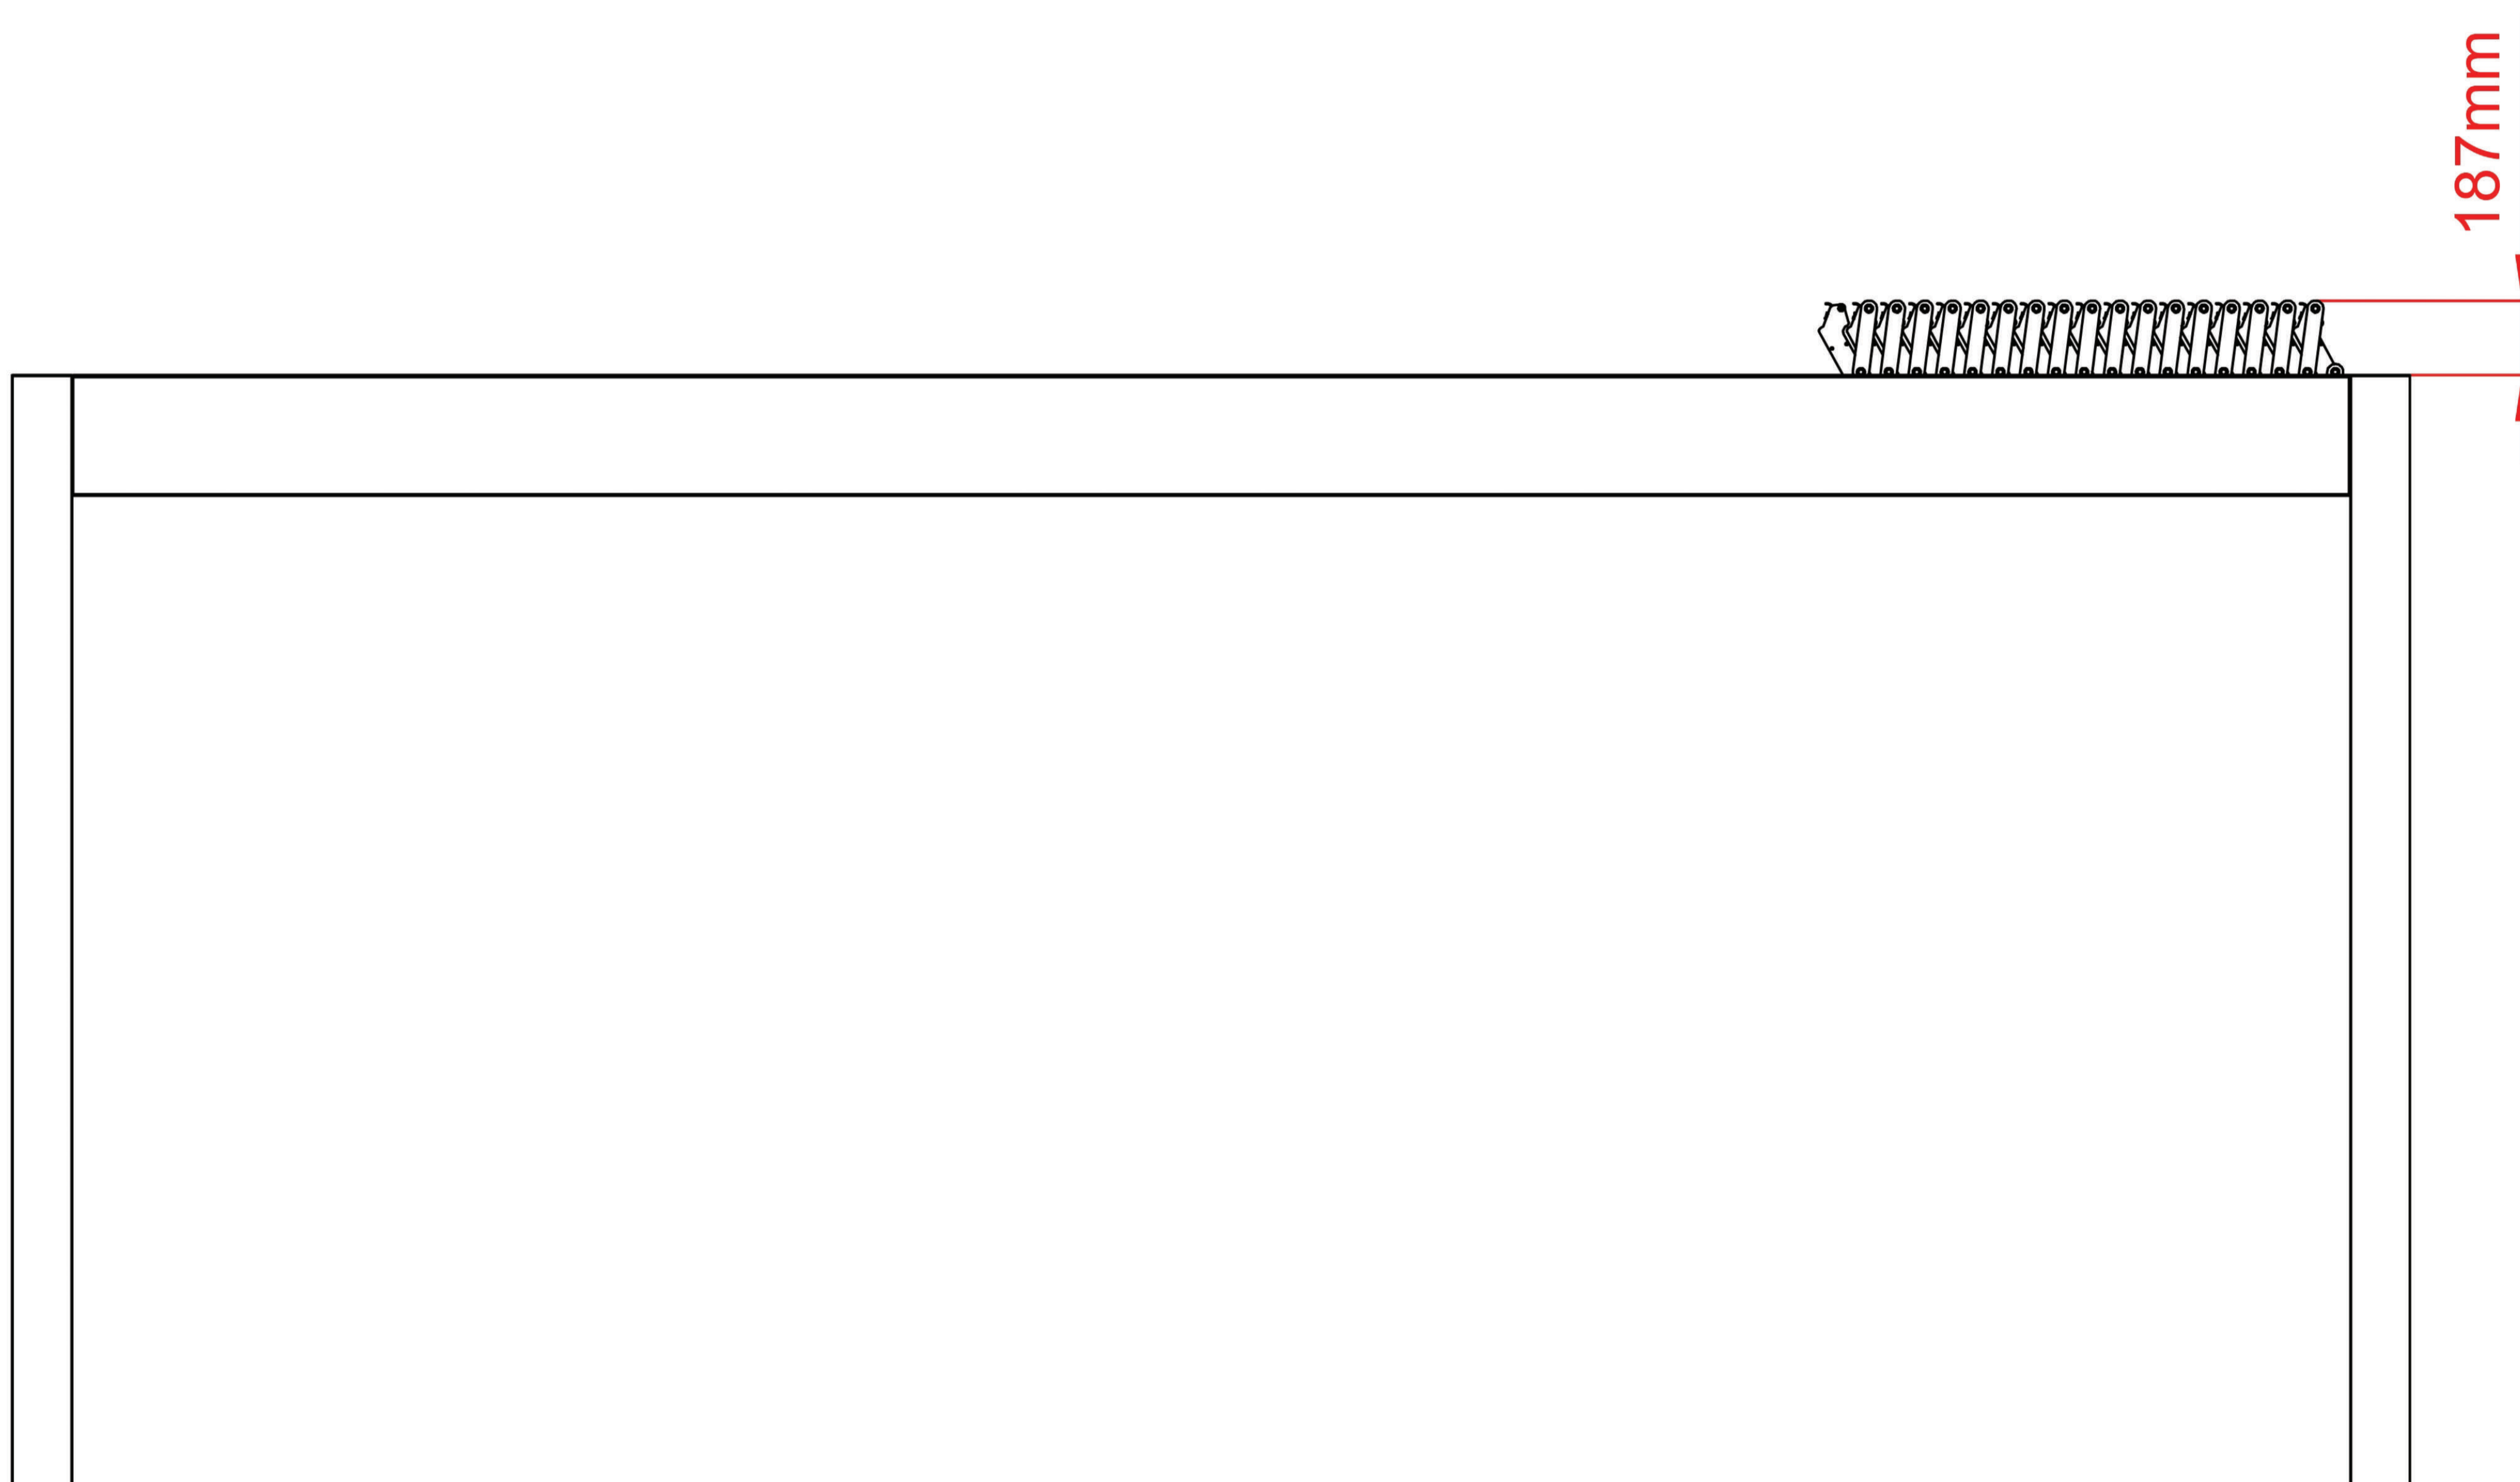


**Ikeda**  
*garden*  
PERGOLE ZADASZENIA • WERANDY

Technical drawing

# Pinela Deluxe Plus

Slat

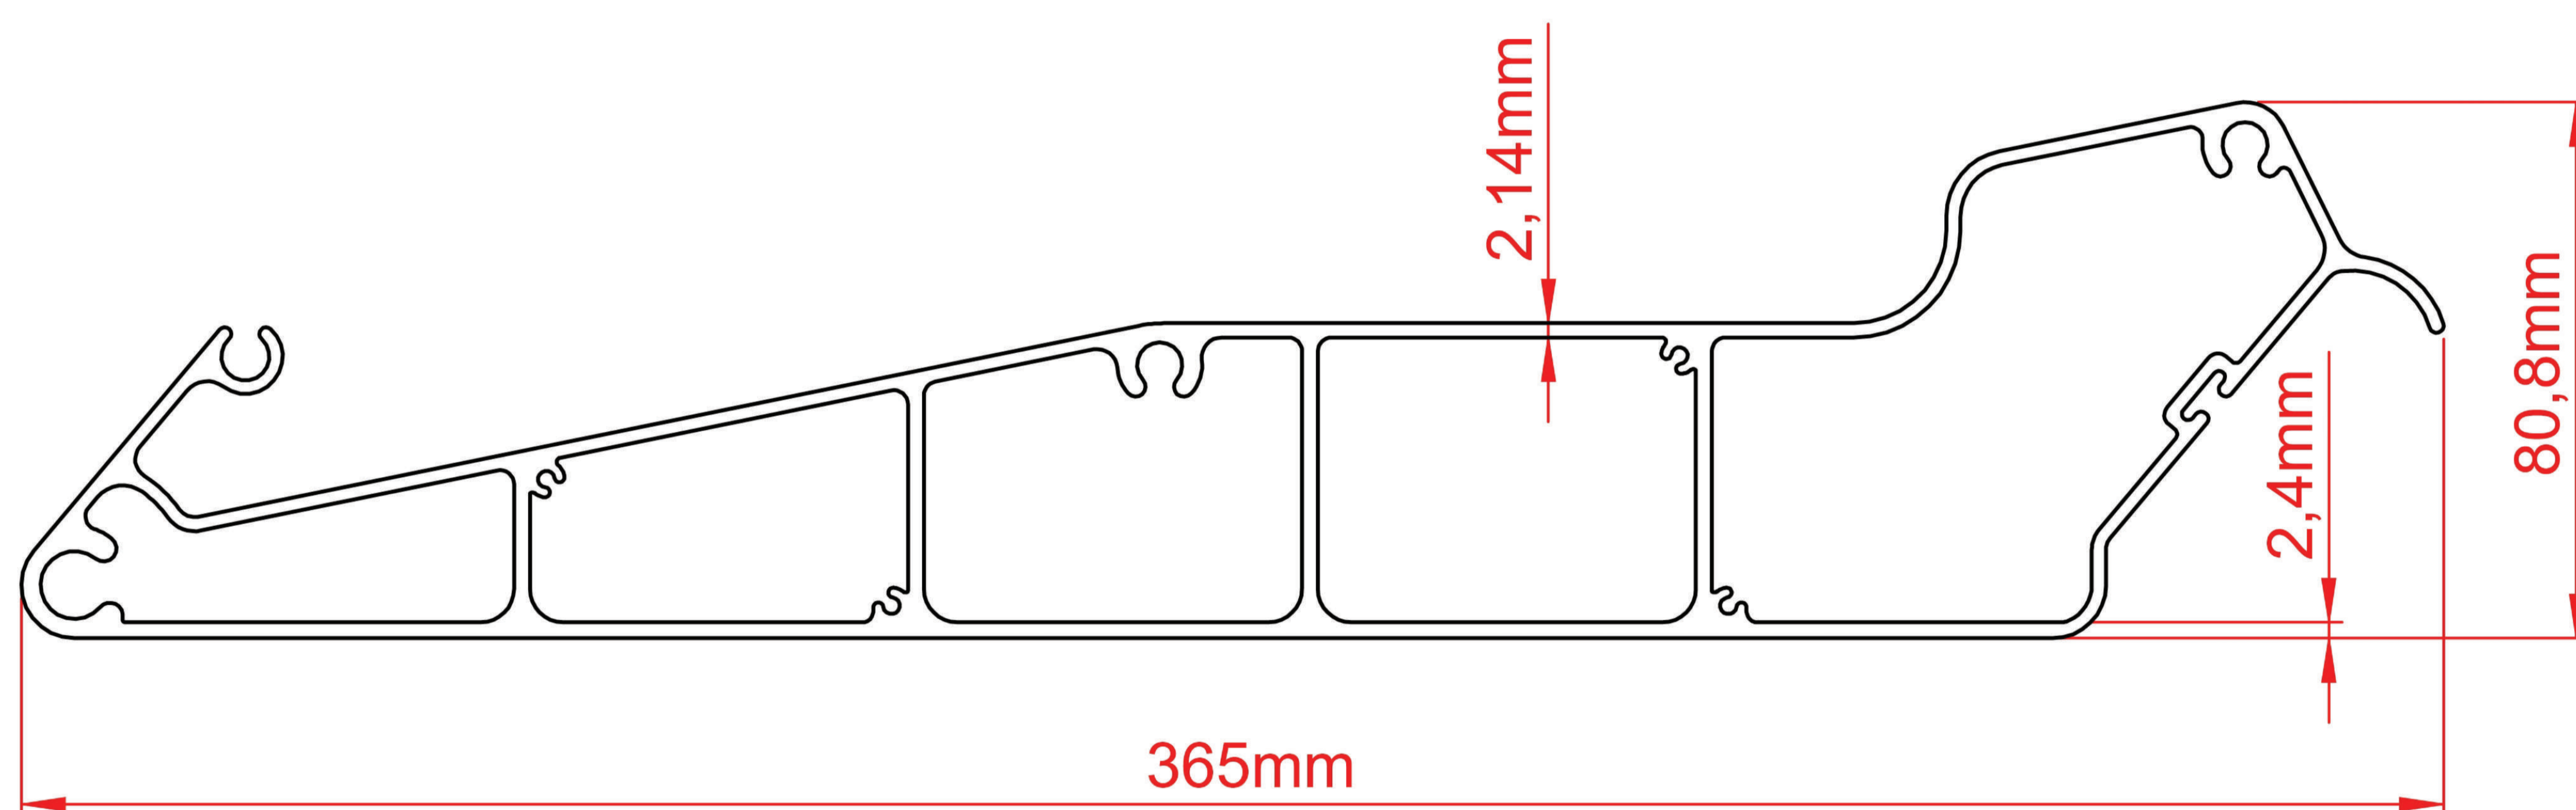


**Ikeda**  
*garden*  
PERGOLE ZADASZENIA • WERANDY

Technical drawing

# Pinela Deluxe Plus

Post

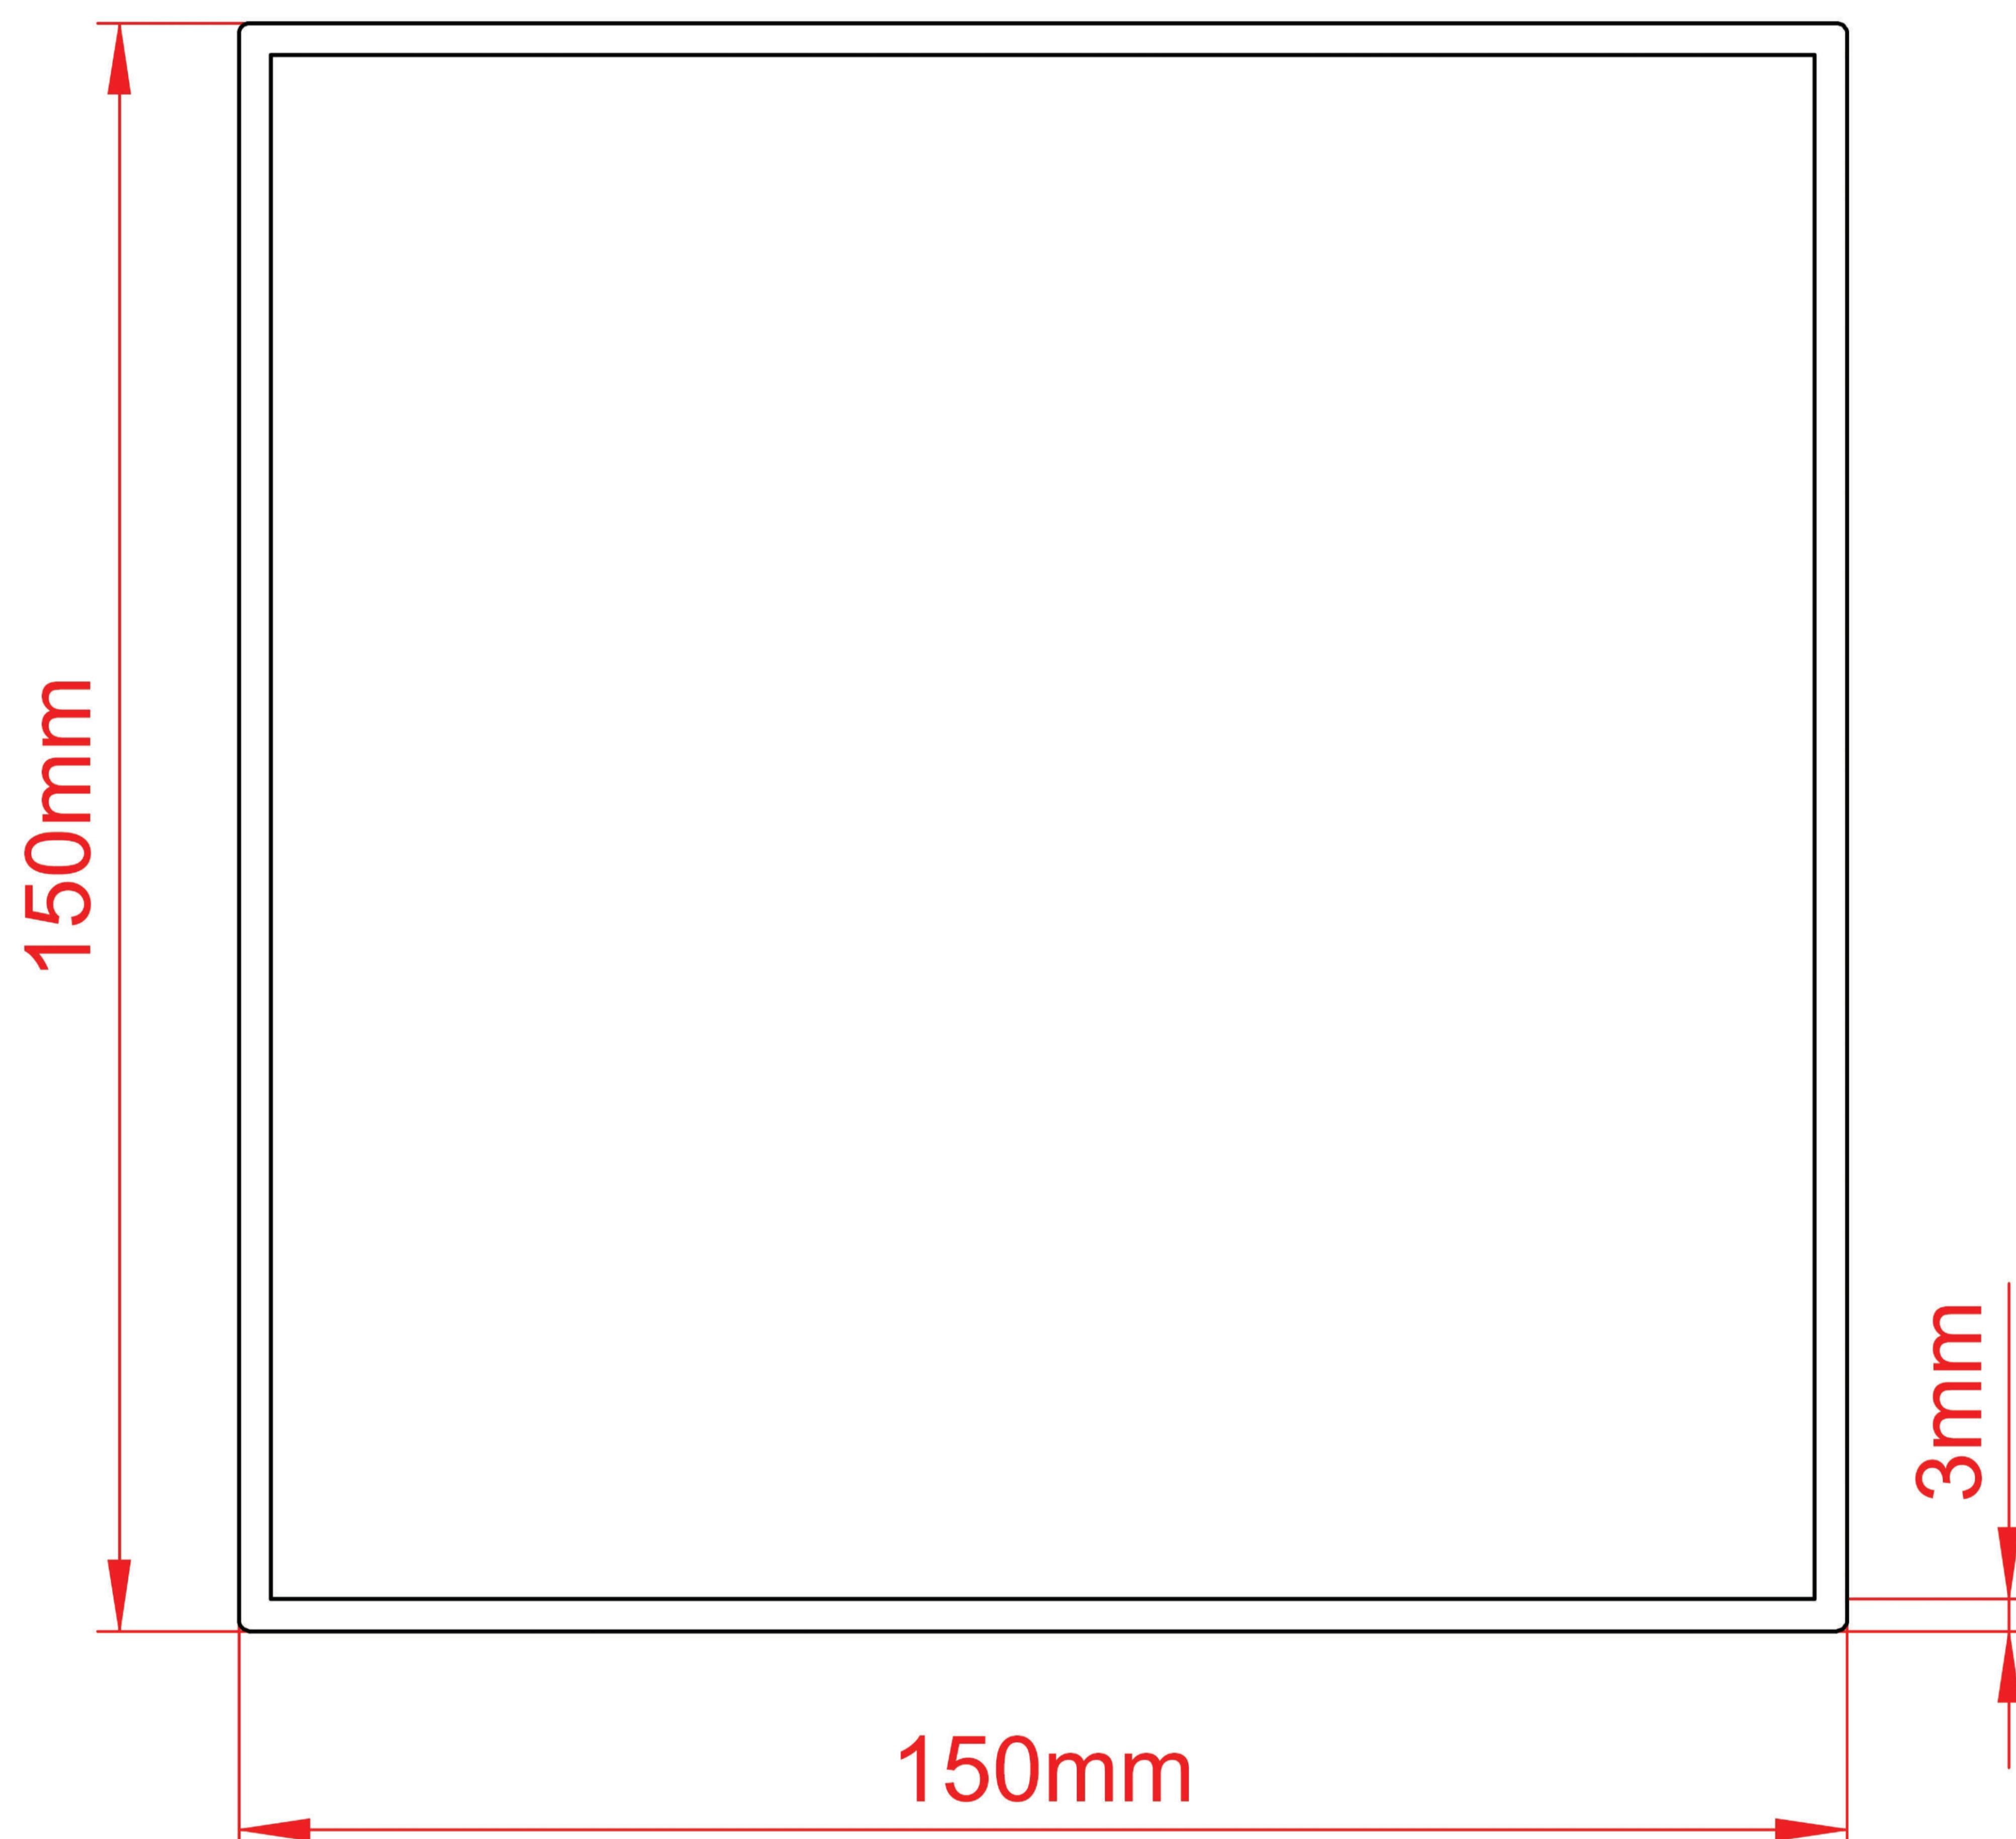


**Ikeda**  
*garden*  
PERGOLE • ZADASZENIA • WERANDY

Technical drawing

# Pinela Deluxe Plus

Gutter

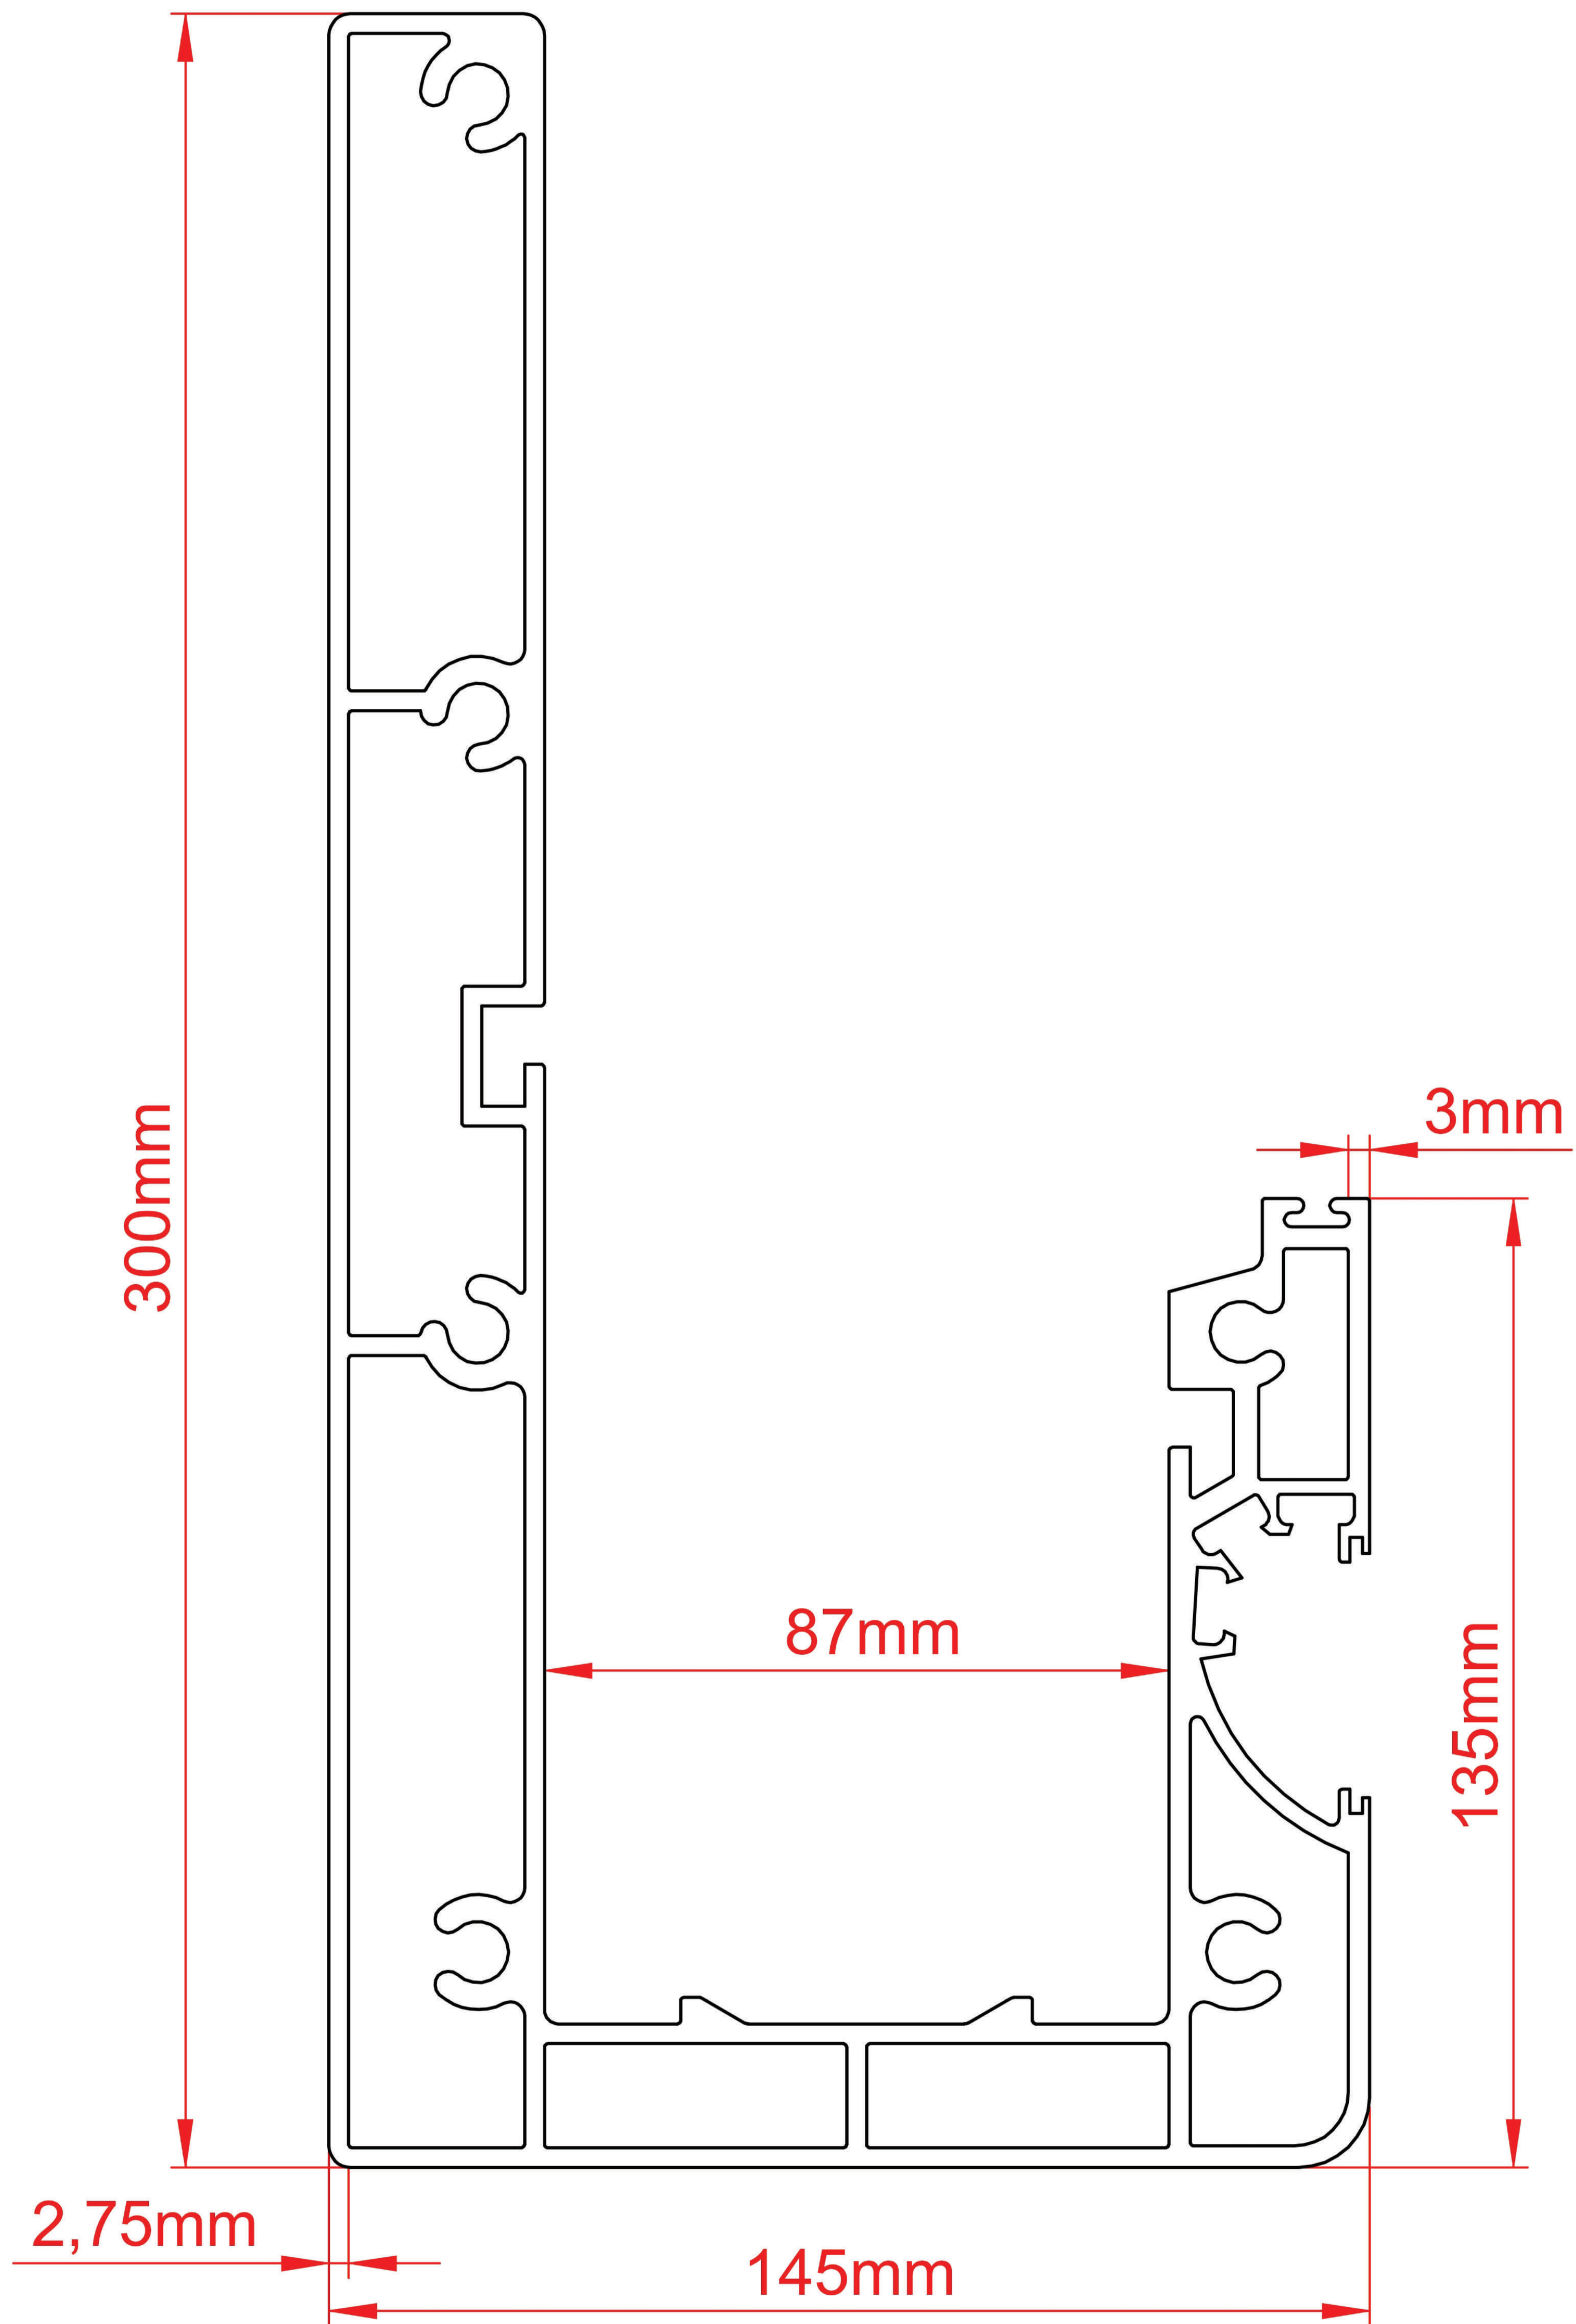

**Ikeda**  
*garden*  
PERGOLE ZADASZENIA • WERANDY

Technical drawing